




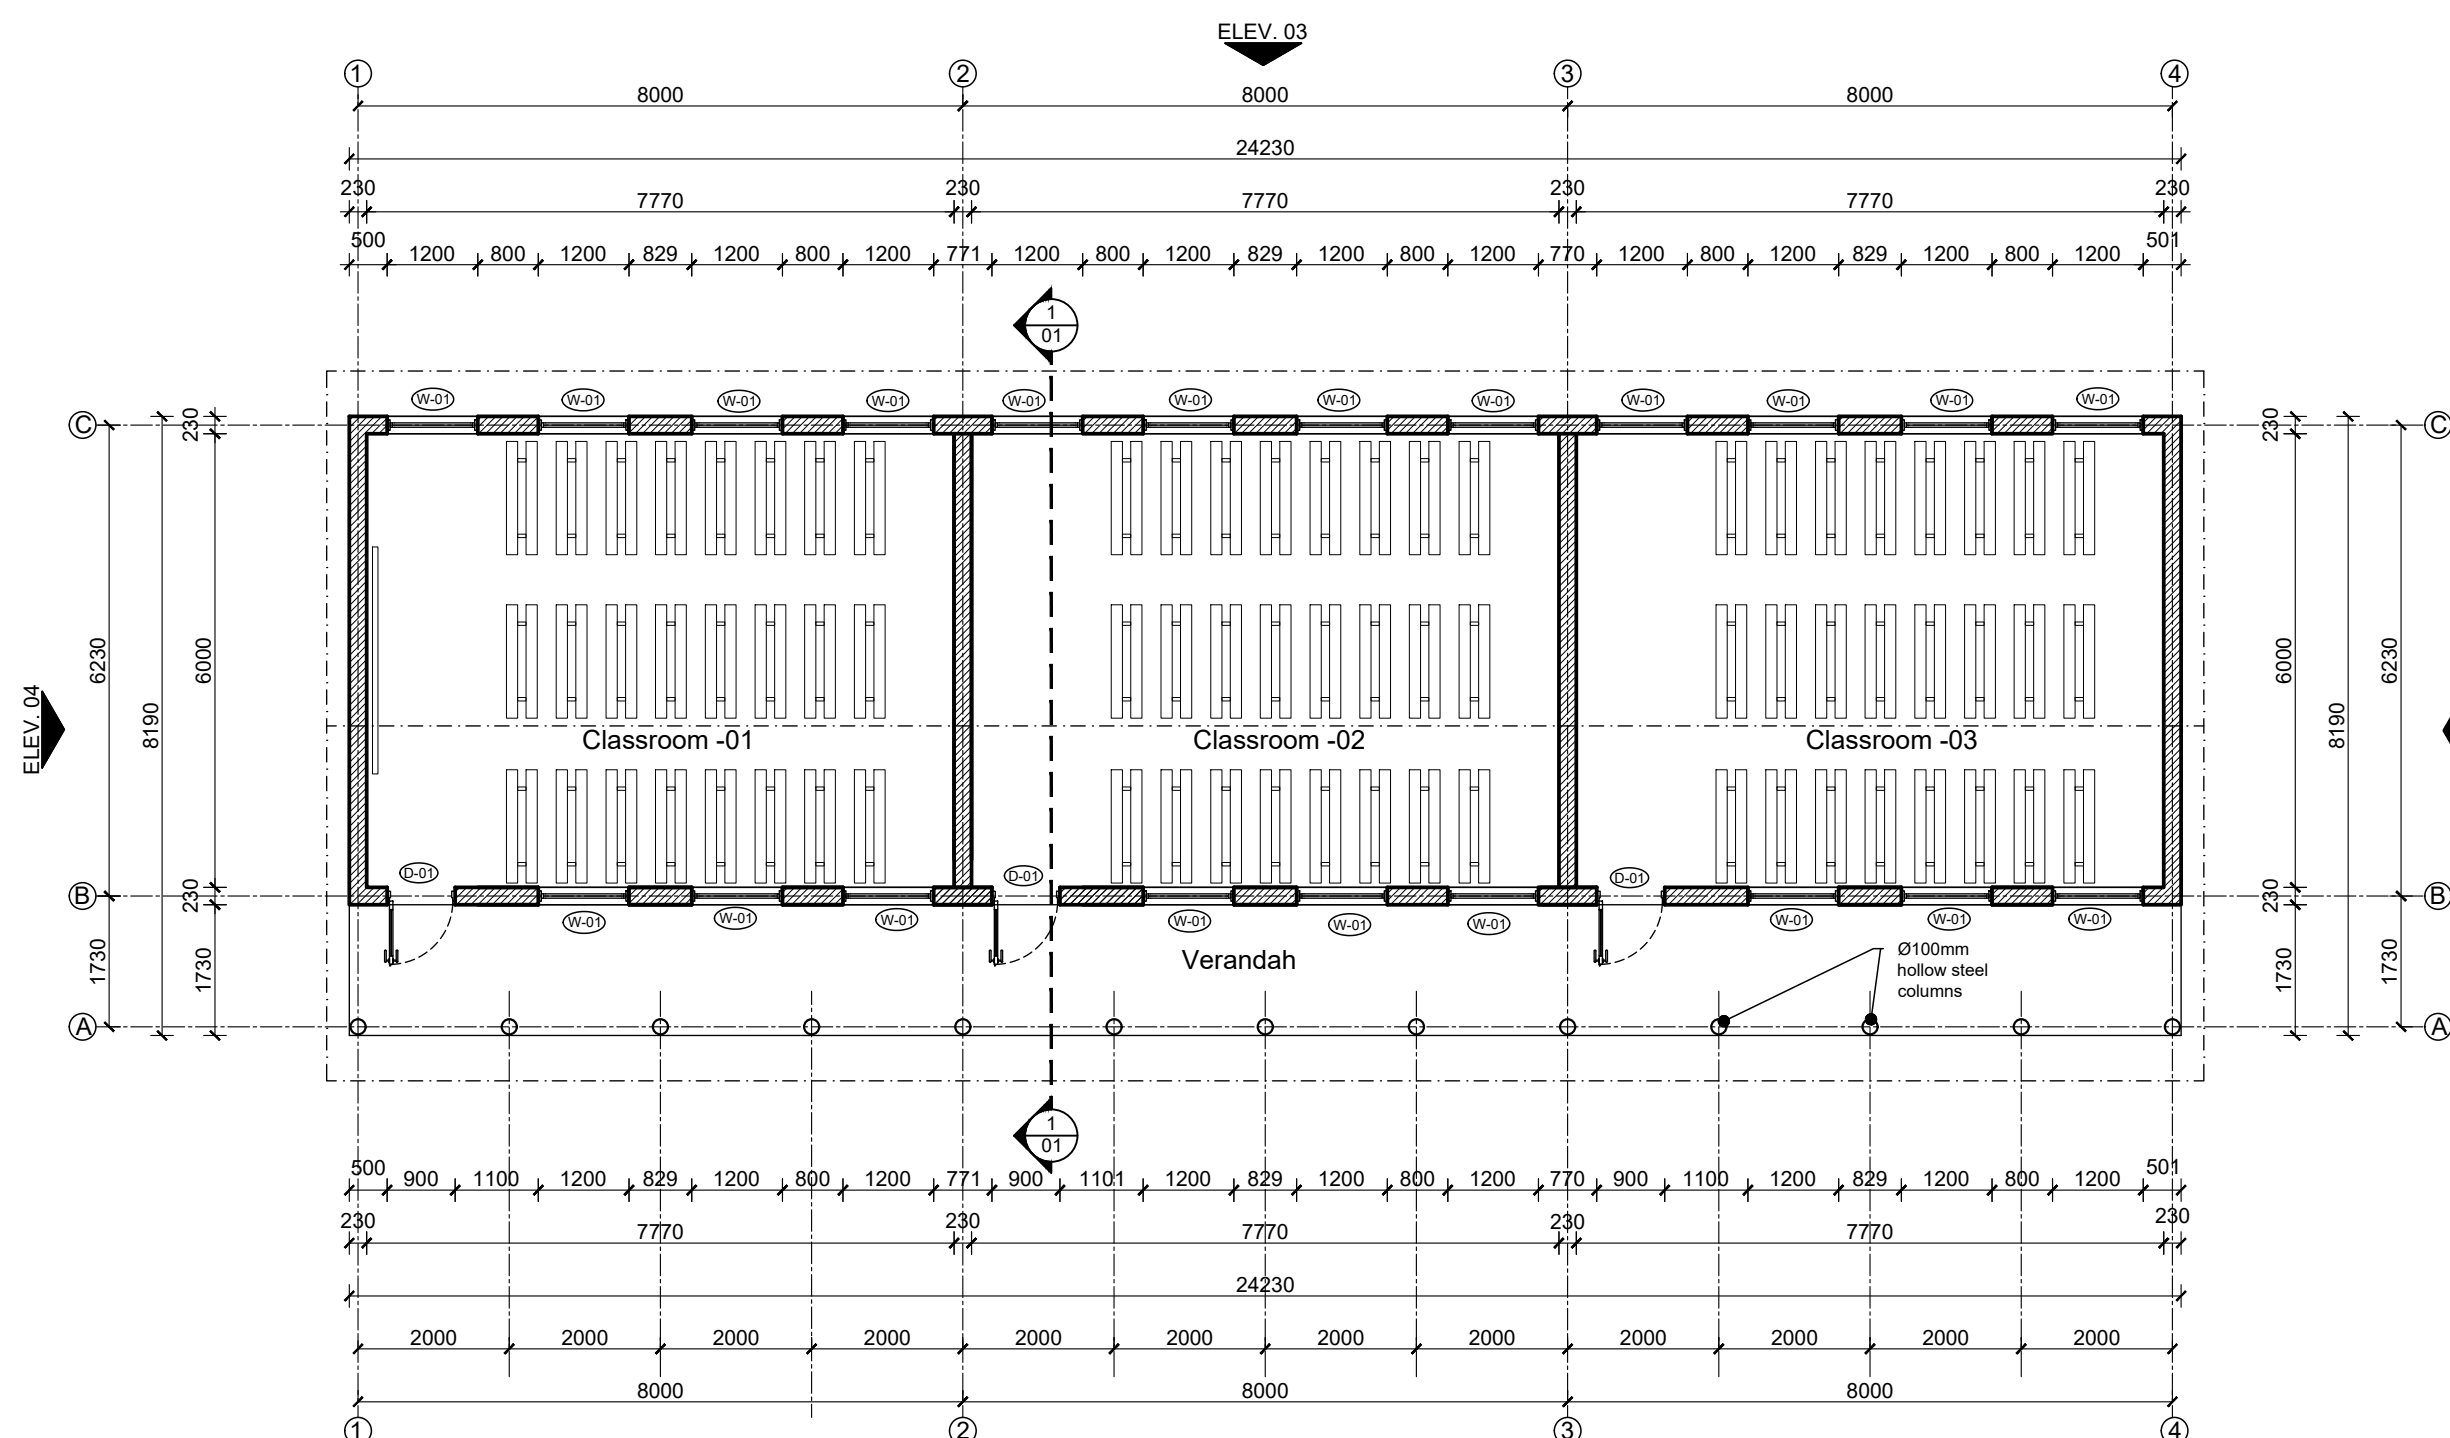


01 FLOOR PLAN
01 Classroom Block 1:100

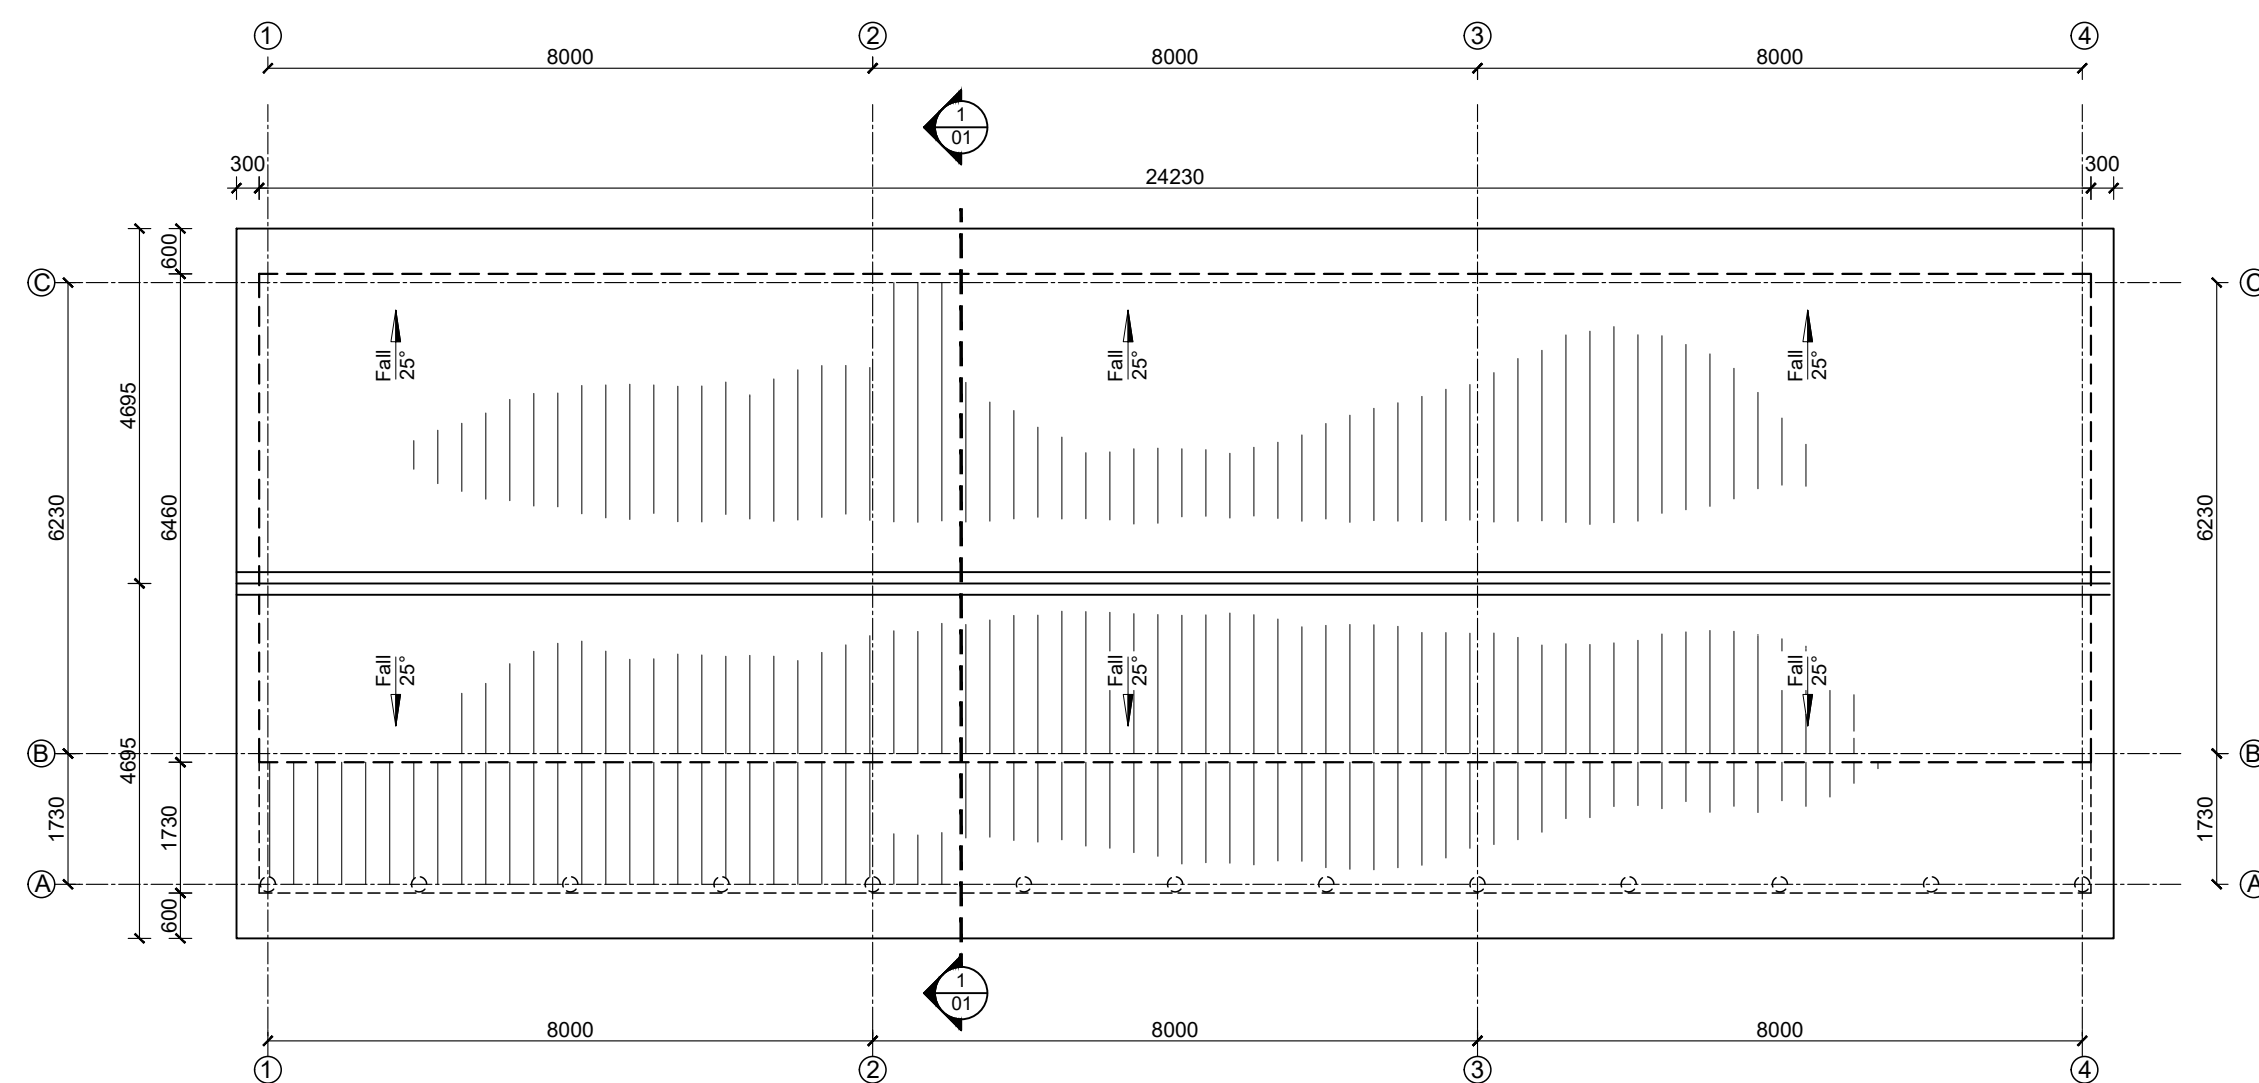


01 FLOOR PLAN
02 Classroom Block 1:100

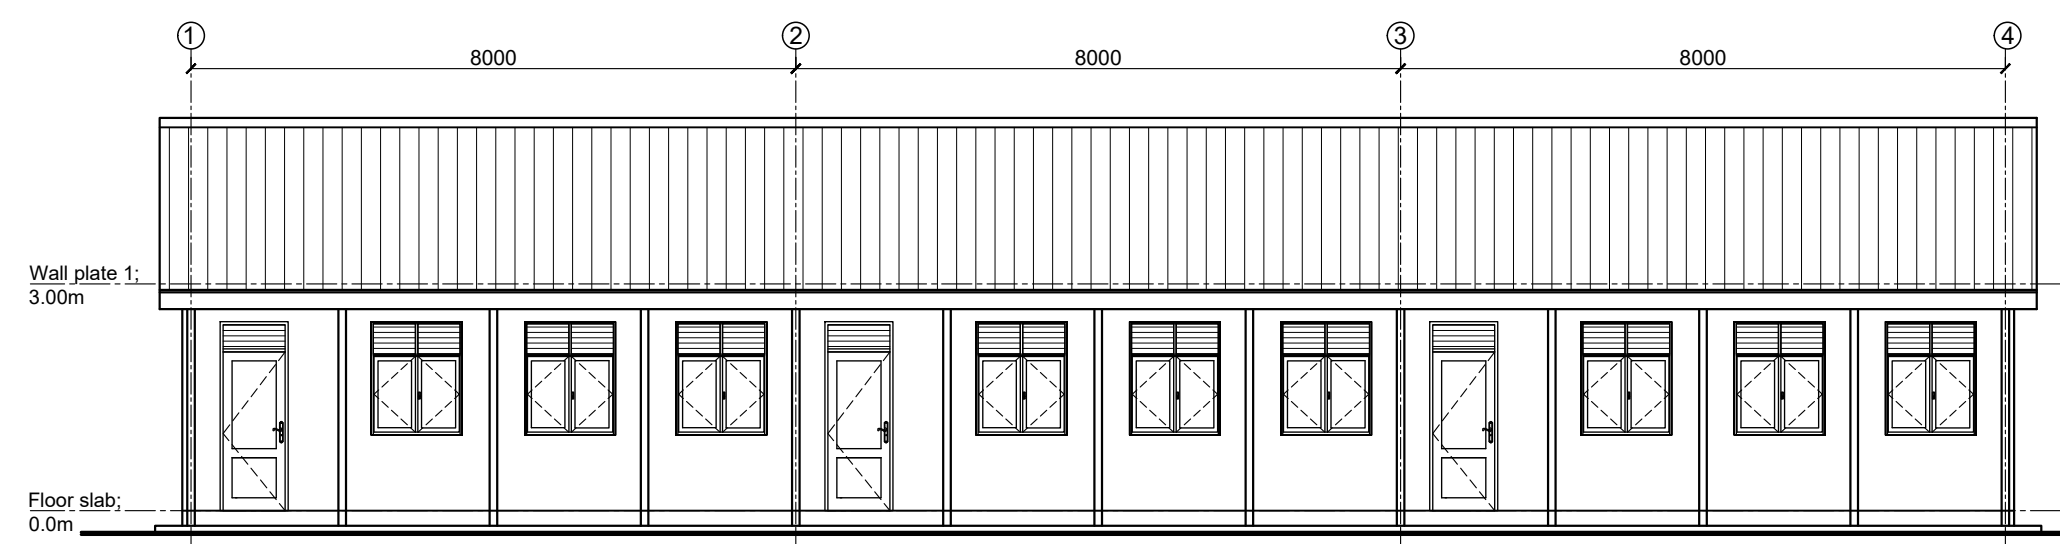


01 ELEVATION -01
03 Classroom Block 1:100

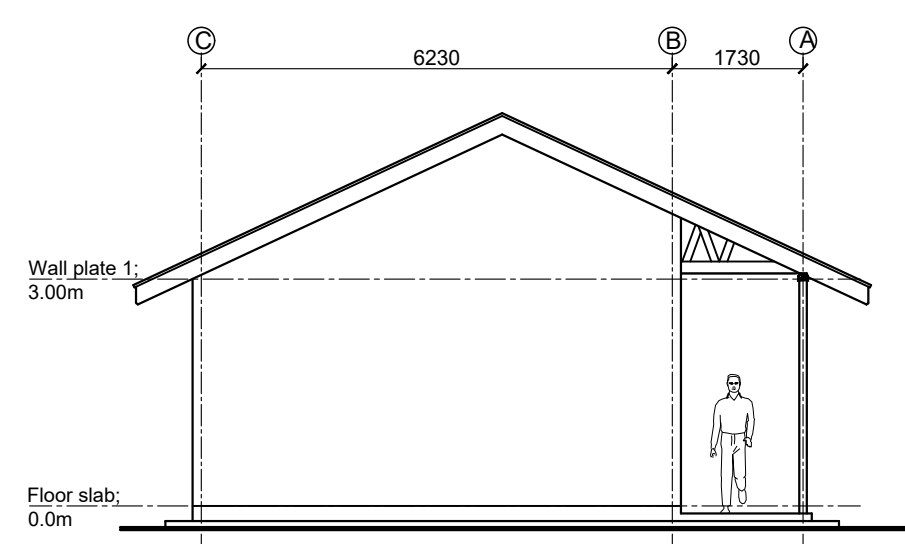


01 ELEVATION -04
06 Classroom Block 1:100

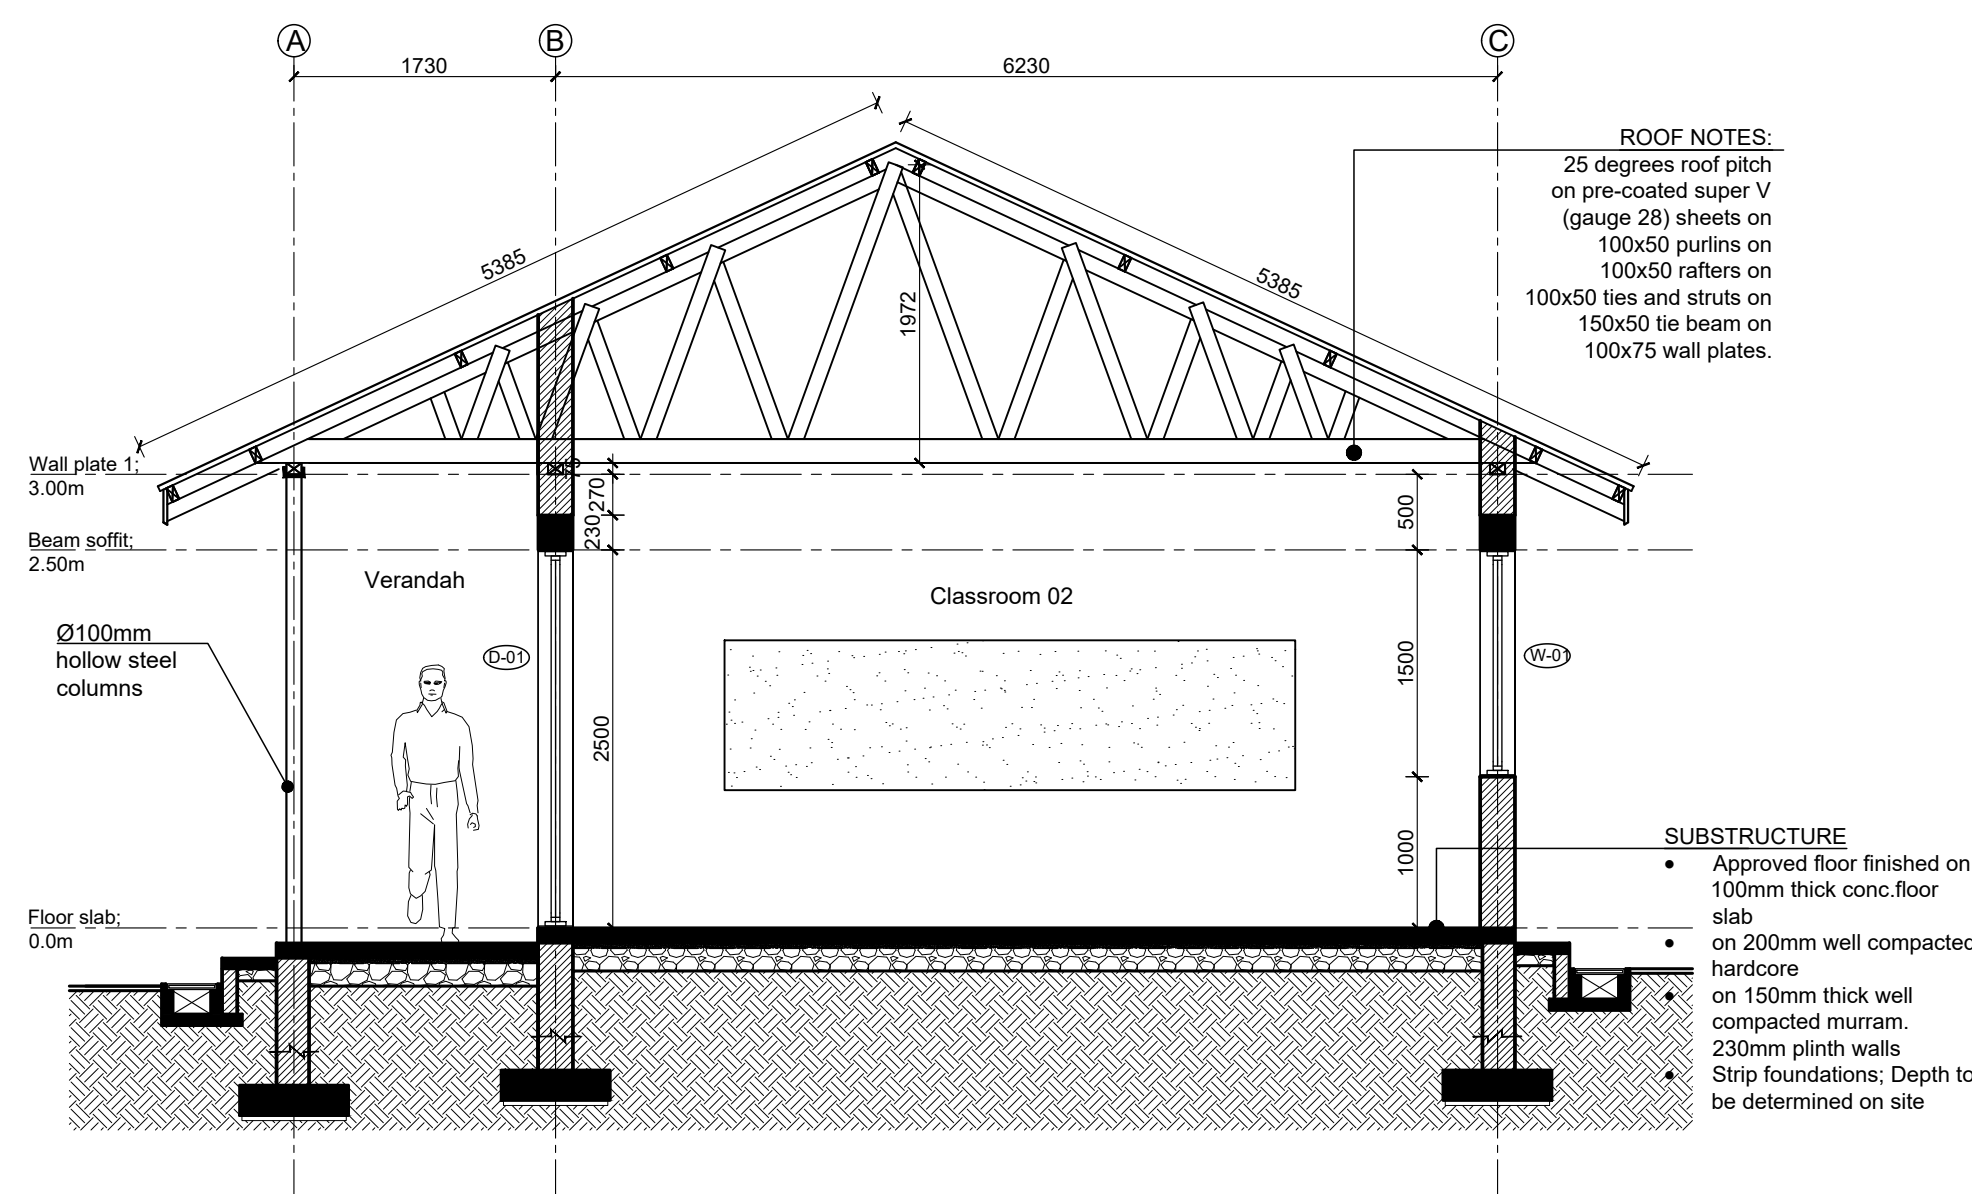

01 FLOOR PLAN
07 Classroom Block 1:100

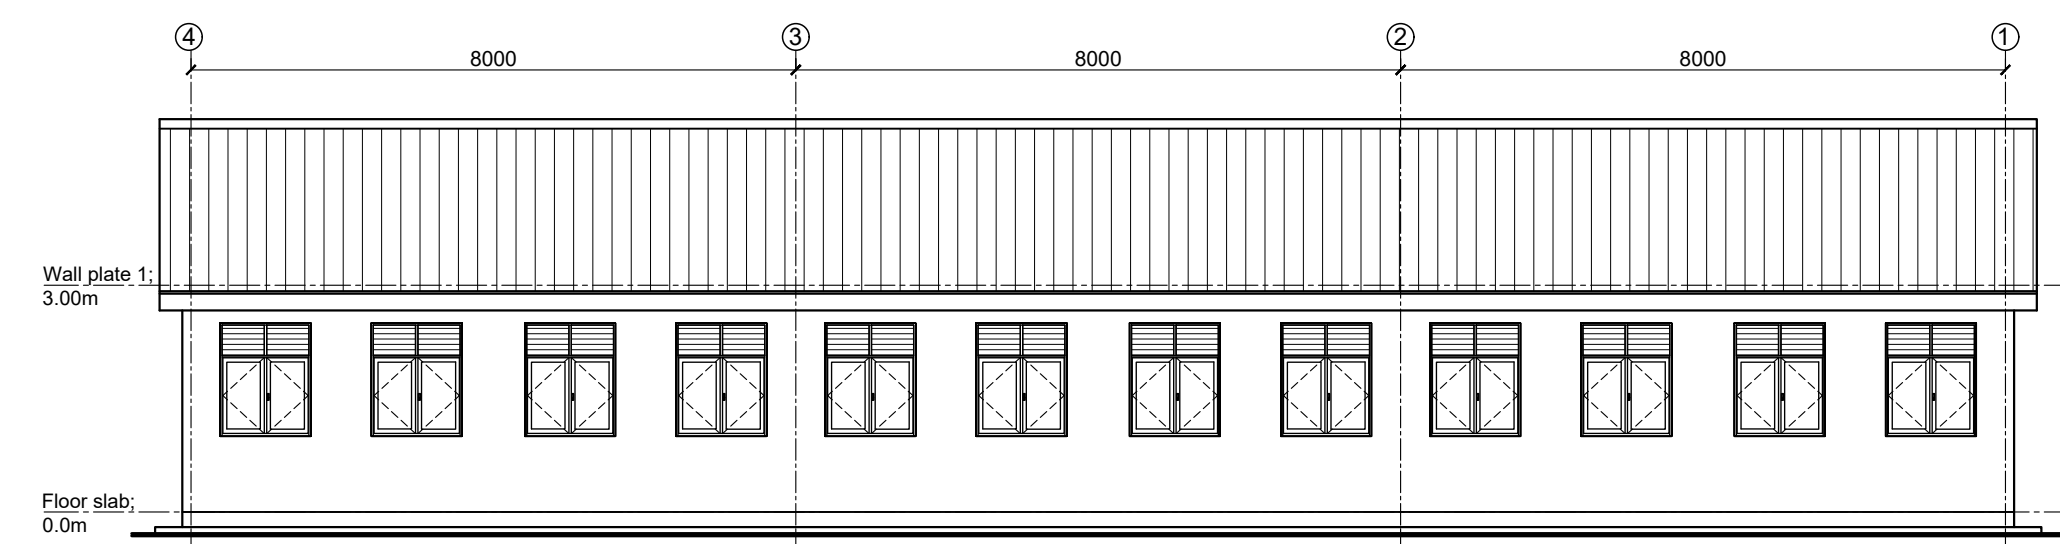

01 ELEVATION -03
06 Classroom Block 1:100

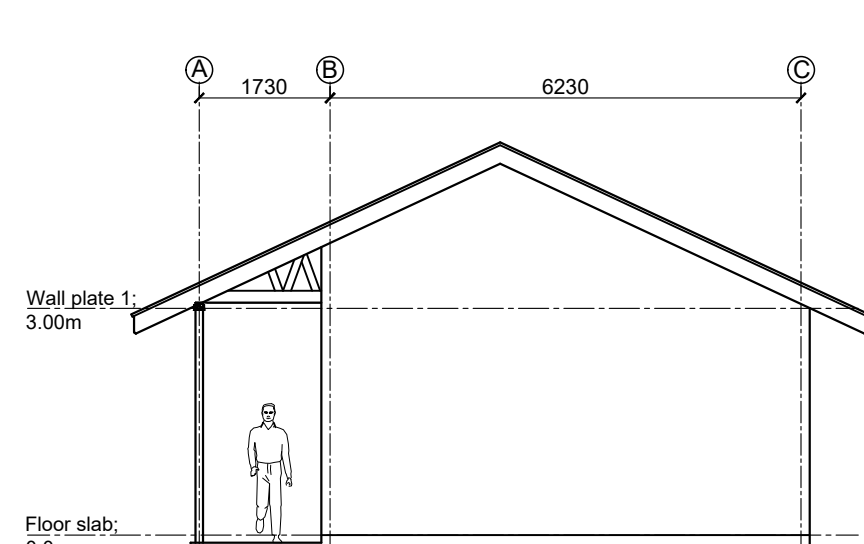

01 ELEVATION -02
04 Classroom Block 1:100

DOOR & WINDOW SCHEDULE [scale 1:50]

Beam level	2.50m	900	400	2500	1200	400	1500	1000
ELEVATION								
Floor slab level	0.0m							
NOTATION	D-01				W-01			
QUANTITY	03 No.				21 No.			
DESCRIPTION	Steel panel door_pvo.				Clear Glass in steel casement_pvo			

NOTES:

1. All dimensions to be checked on site , written dimensions to be followed in preference to scaled dimensions.
2. All walls less than 200 mm thick to be reinforced with hoop iron at every alternate course.
3. All reinforced concrete work is to be in accordance with structural engineer's details.
4. All sanitary work to be in accordance with Local Authorities rules and regulations.
5. Where drain passes under building or driveway area, pipe to be of cast iron or encased in 150 mm concrete.
6. All waste pipes and soil pipes are to be in ducts and the bends to have all cleaning eyes accessible from outside.
7. All internal plaster to be two coats of steel float finished.
8. Provide G.I. 125X100 mm rainwater down pipes and 125X100 mm G.I. box gutter with brackets etc where shown.
9. All painting to be 3 coats.
10. Samples of fittings, materials etc to be produced & approved before commencing work.
11. Floors to wet areas - ceramic tiles bedded in cement screed. Elsewhere floor finish to clients specifications.

Artistic impressions:

Rev	Date	Description
D		
C		
B		
A		


Project: Proposed Classroom Block.

Location:

Client:  FINN CHURCH AID UGANDA, P.O.BOX 1111, KAMPALA.

Work stage:

Drawing Title:

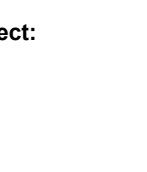Architect:  P.c No :
Reg No :

Designed by : WAKIBI S. F
Checked by : R. A

Date: July, 2021. Scale: As Indicated.

Project No. atz/P007/2021
Sheet No. A1-01/01
Revision: