



5-STANCE VIP LATRINE

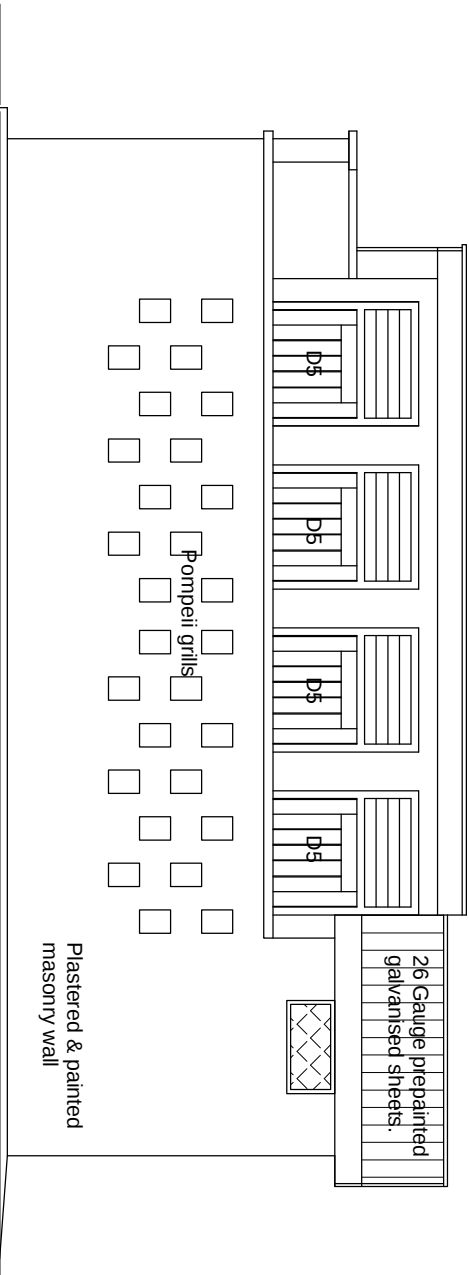


FRONT ELEVATION

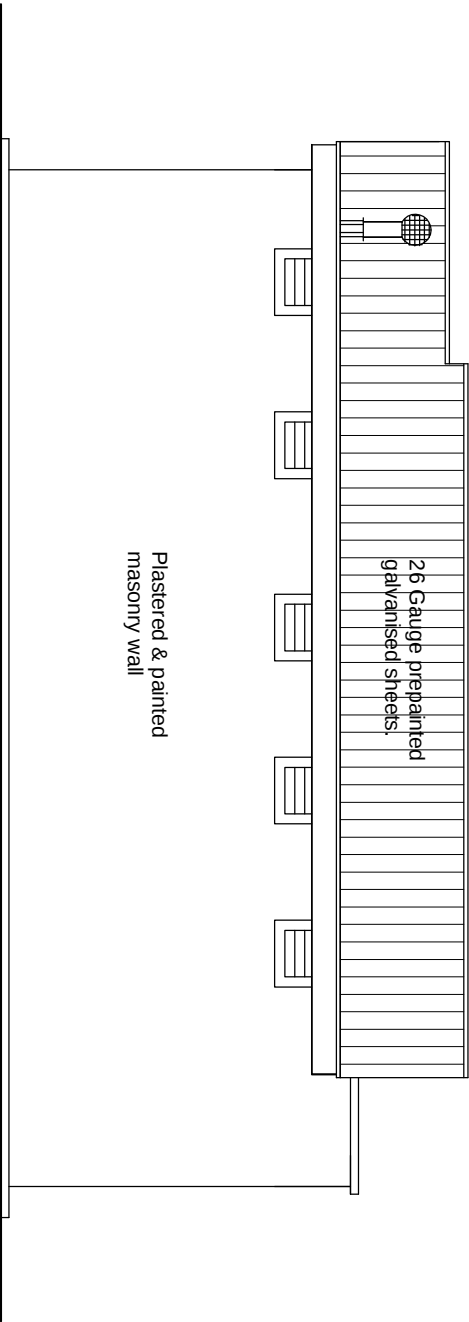


REAR ELEVATION


MINISTRY OF EDUCATION & SPORTS PRIMARY SCHOOL DESIGNS	Dwg : ELEVATIONS 5- Stance VIP Latrine Block	Dwg No: 5SLB/13/03	Construction Management Unit
		Scale: 1:50	Date: July 2014

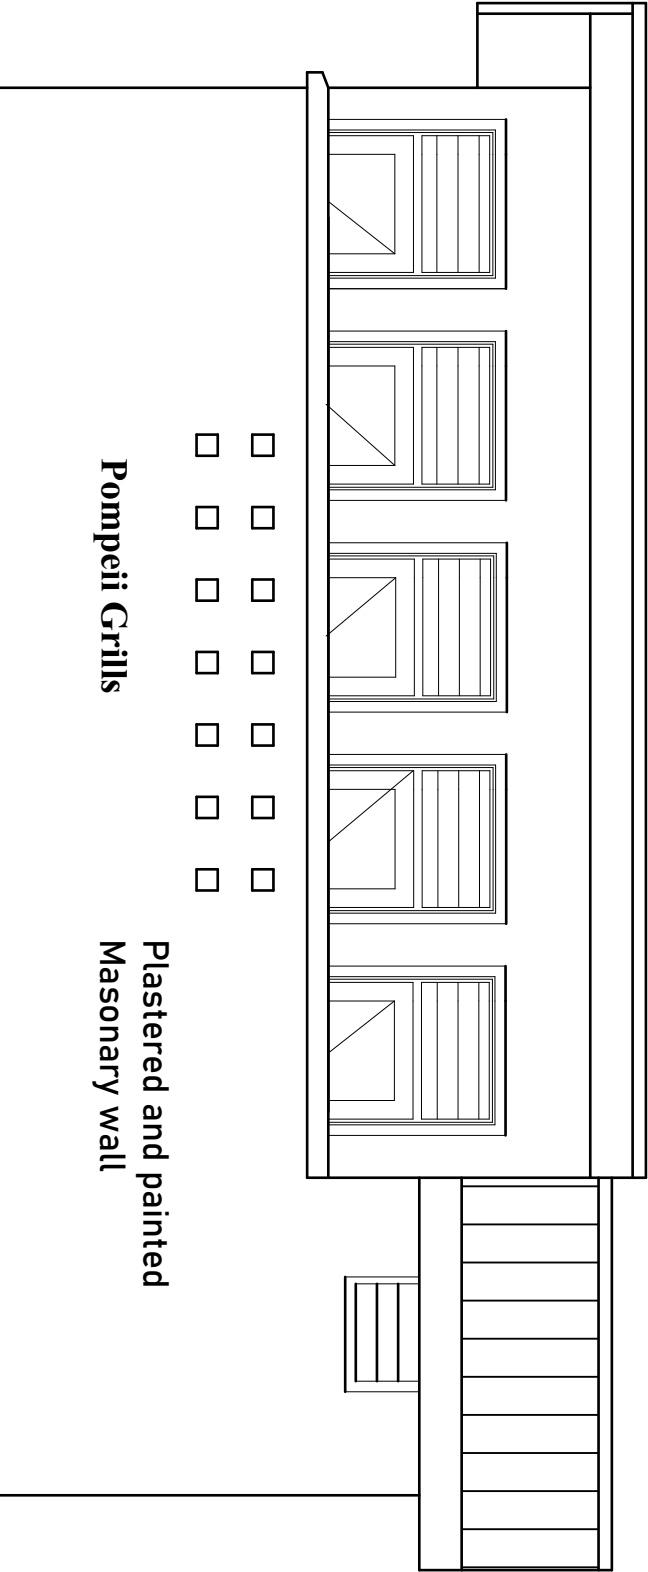

Front elevation girls stances

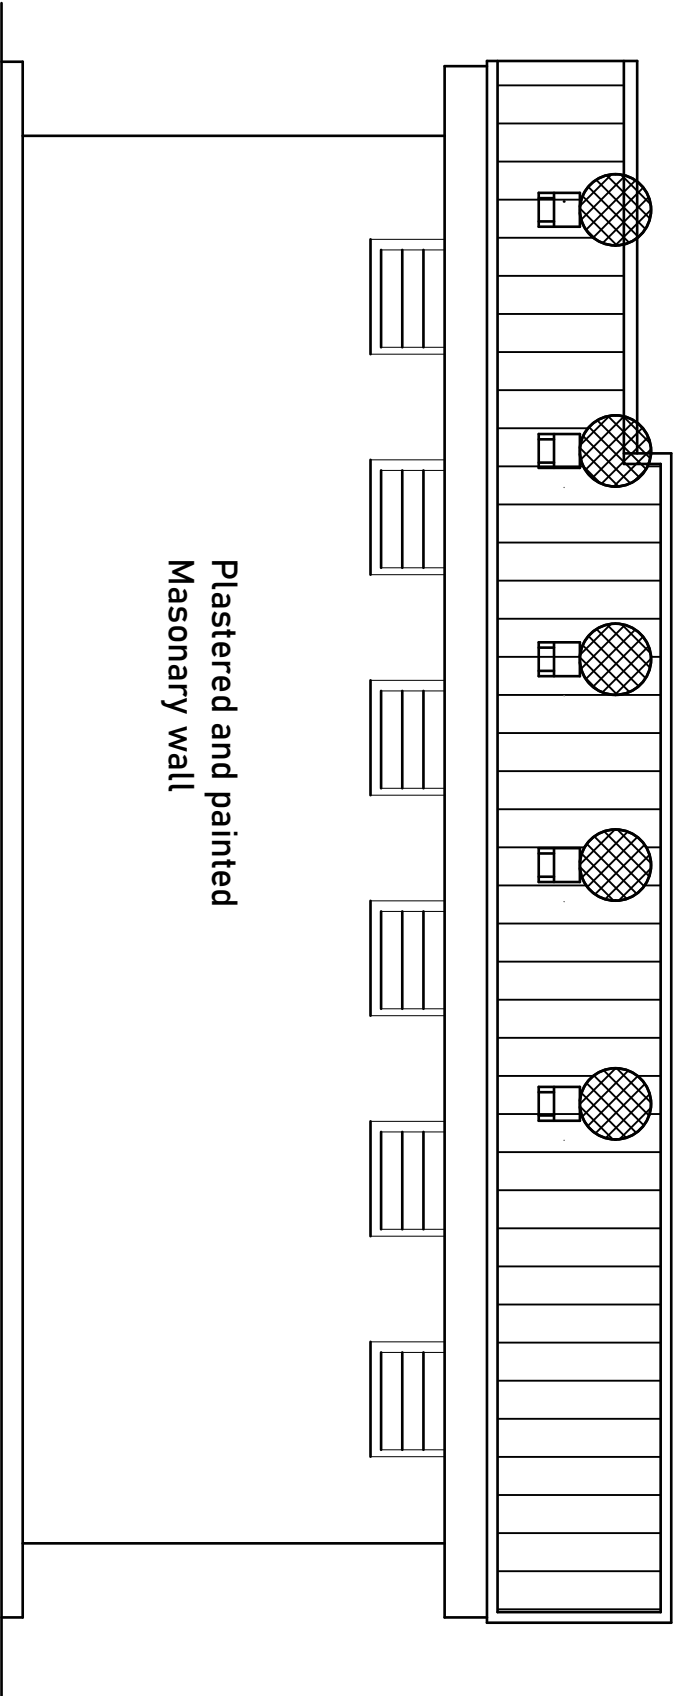


Back Elevation Girl's stances

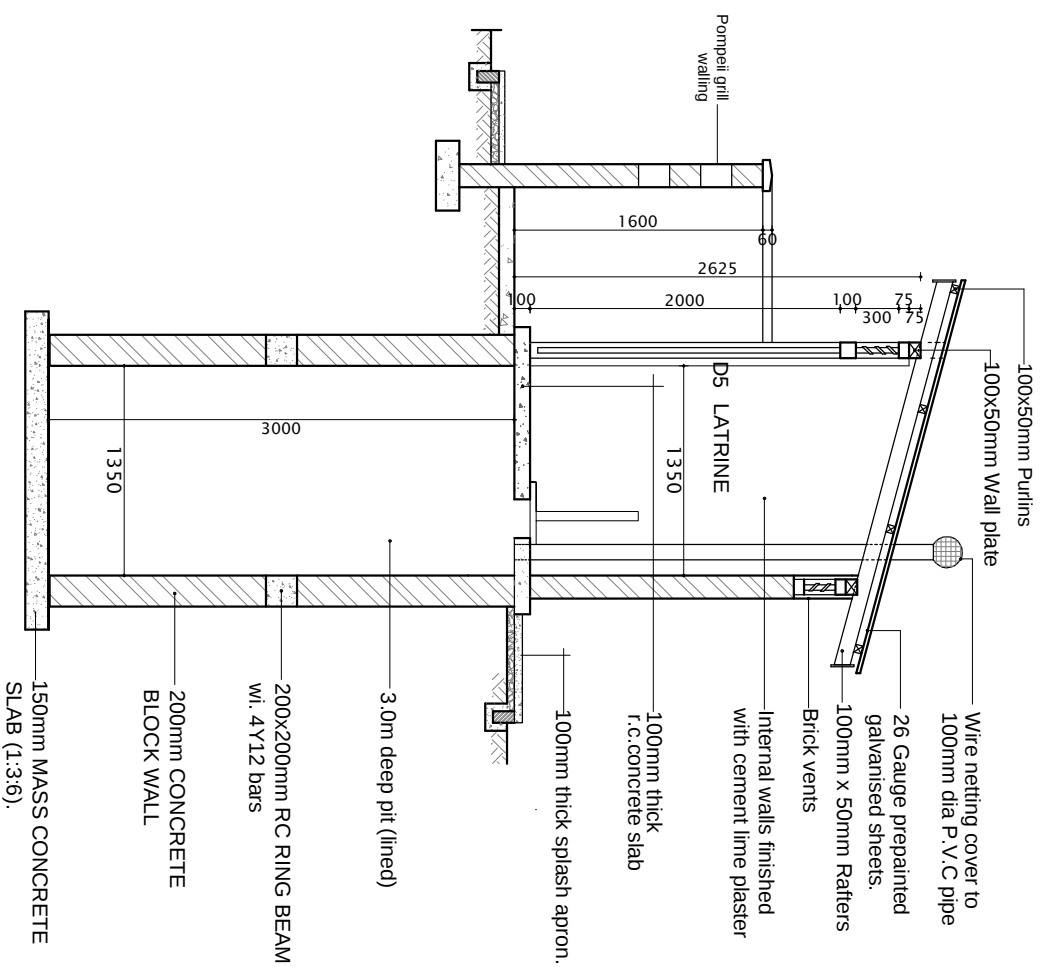


SECTION X-X

MINISTRY OF EDUCATION & SPORTS PRIMARY SCHOOL DESIGNS	Dwg: TYPICAL SECTION 5-Stance VIP Latrine Block	
	Dwg No: 5SLB-T/13/04 Scale: 1:50	Construction Management Unit Date: July 2014

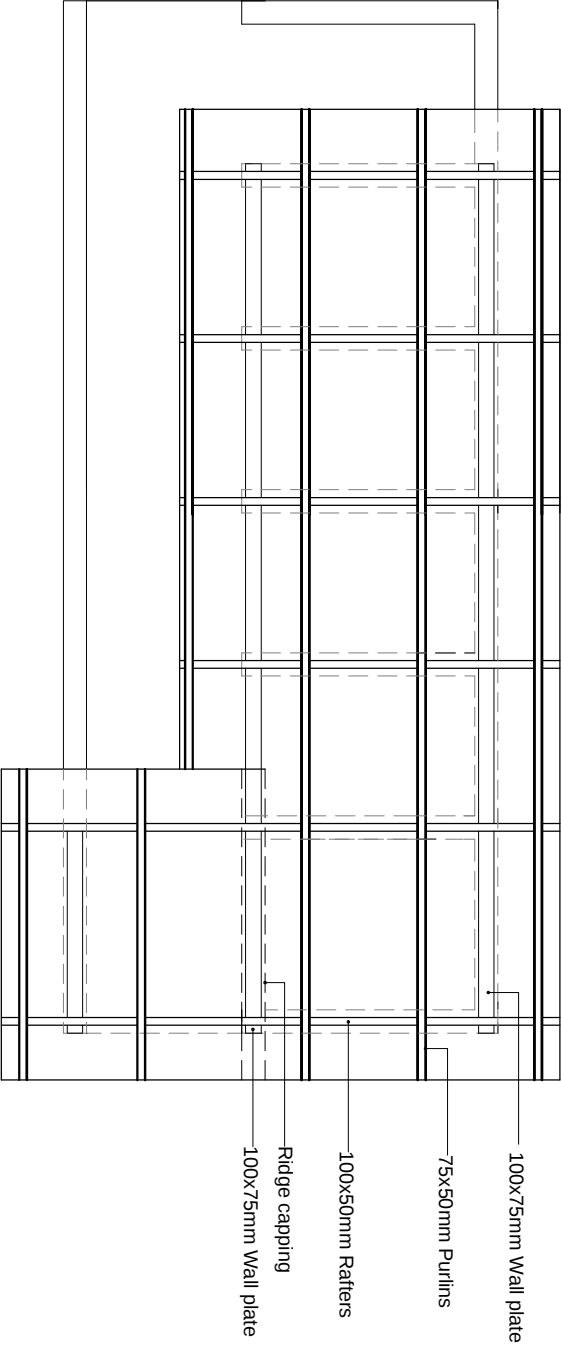

ROOF PLAN

MINISTRY OF EDUCATION & SPORTS PRIMARY SCHOOL DESIGNS	Dwg : ROOF LAYOUT PLAN 5- Stance VIP Latrine Block	Dwg No: 5SLB/13/05	Construction Management Unit Date: July 2014
		Scale: 1:50	

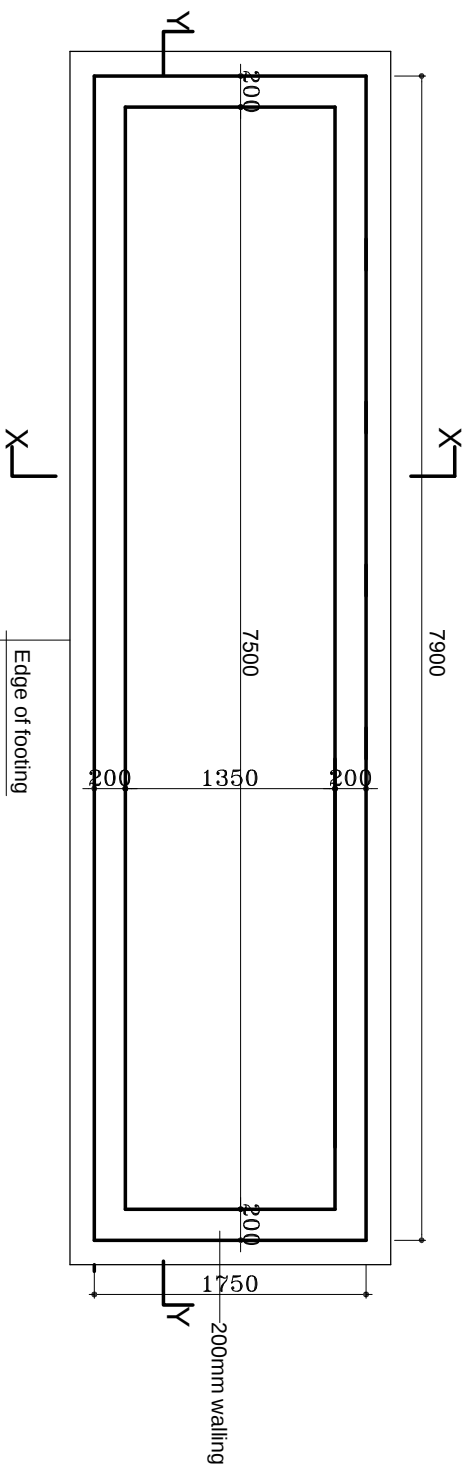

PLAN FOR THE PIT

MINISTRY OF EDUCATION & SPORTS

PRIMARY SCHOOL DESIGNS

Dwg :


5 STANCE PIT PLAN

Dwg No: 5SLB/13/06

Construction Management
Unit


Scale: 1:50

Date: July 2014

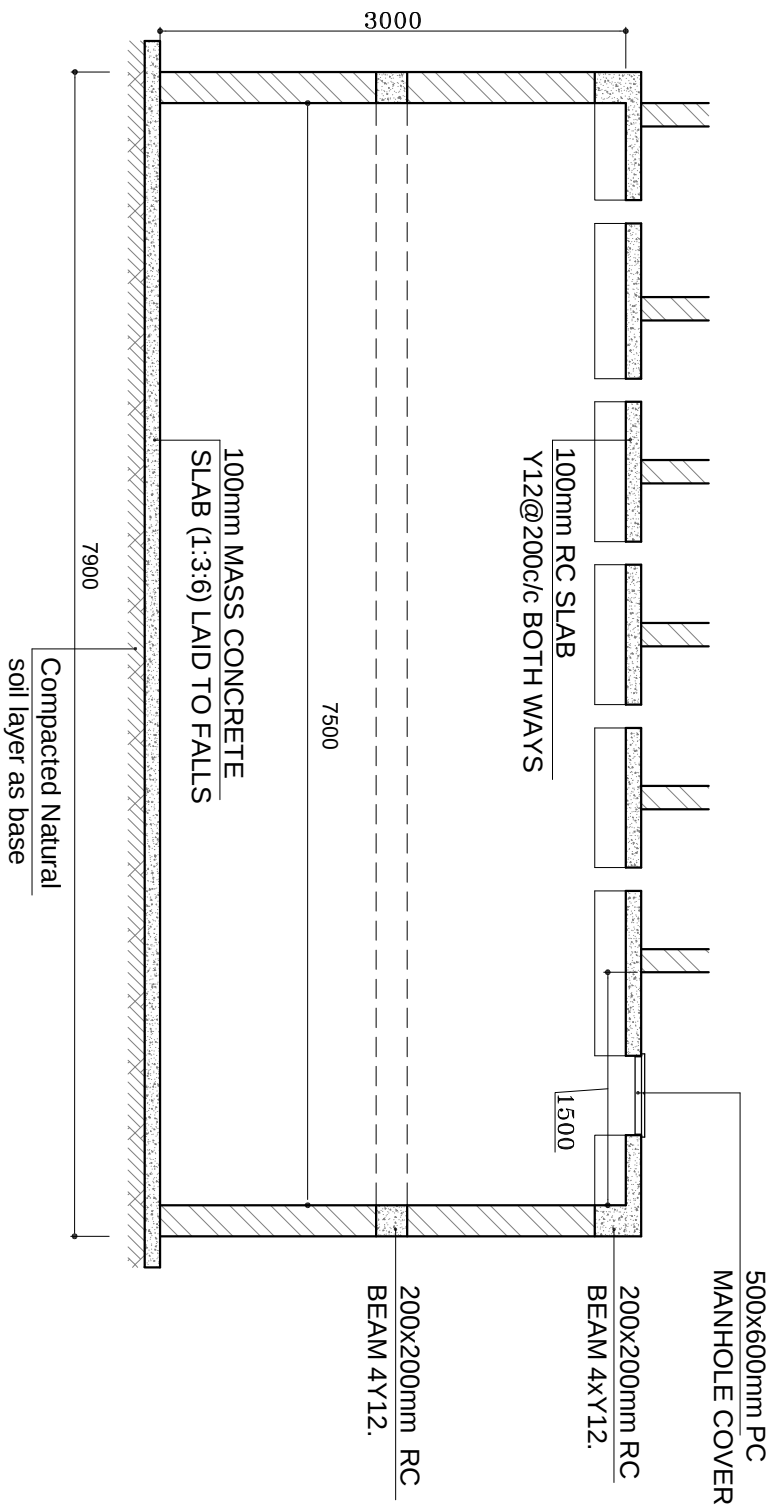


SECTION Y-Y

MINISTRY OF EDUCATION & SPORTS PRIMARY SCHOOL DESIGNS	Dwg: 5 STANCE SECTION Y-Y DETAIL	
	Dwg No: 5SLB/13/07	Construction Management
	Scale: 1:50	Unit
		Date: July 2014

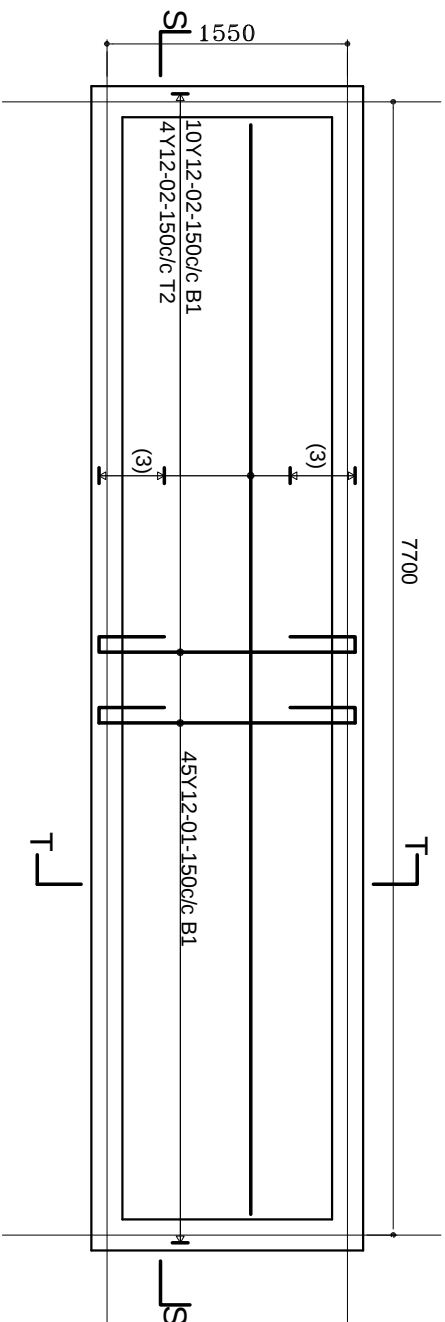


SUSPENDED SLAB DETAILED PLAN


MINISTRY OF EDUCATION & SPORTS PRIMARY SCHOOL DESIGNS	Dwg : 5 STANCE SUSPENDED SLAB	Dwg No: 5SLB/13/08	Construction Management Unit
		Scale: 1:50	Date: July 2014

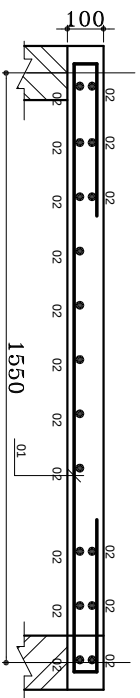


SECTION T-T , Scale 1:20

 


SECTION S-S, Scale 1:25

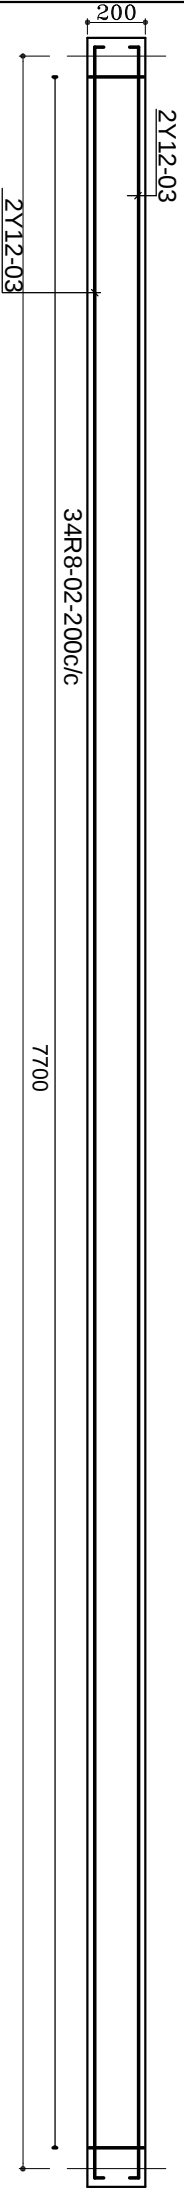

BEAM 02(200x200) - 4no.s, Scale 1:25

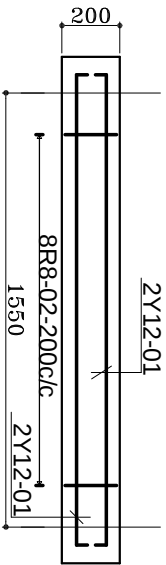

BEAM 01(200x200) - 4no.s, Scale 1:25

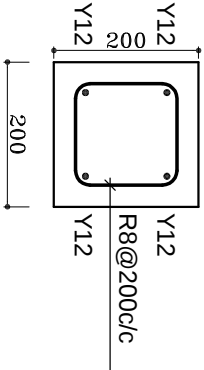

TYPICAL BEAM SECTION
Scale 1:10

MINISTRY OF EDUCATION & SPORTS
PRIMARY SCHOOL DESIGNS


Dwg : **TYPICAL BEAM DETAILS**

Dwg No: 5SLB/13/09


Construction Management Unit

Scale: 1:20, 1:10

Date: July 2014

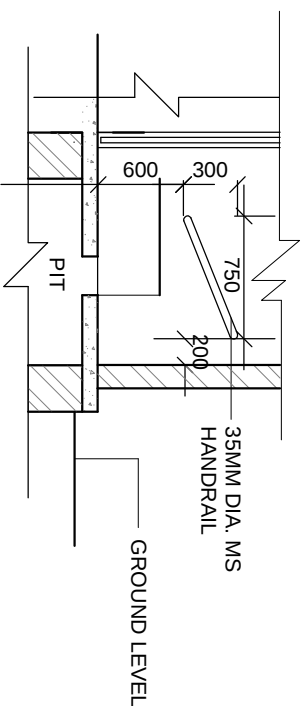


DETAILED SECTION thru.
unit for the disabled

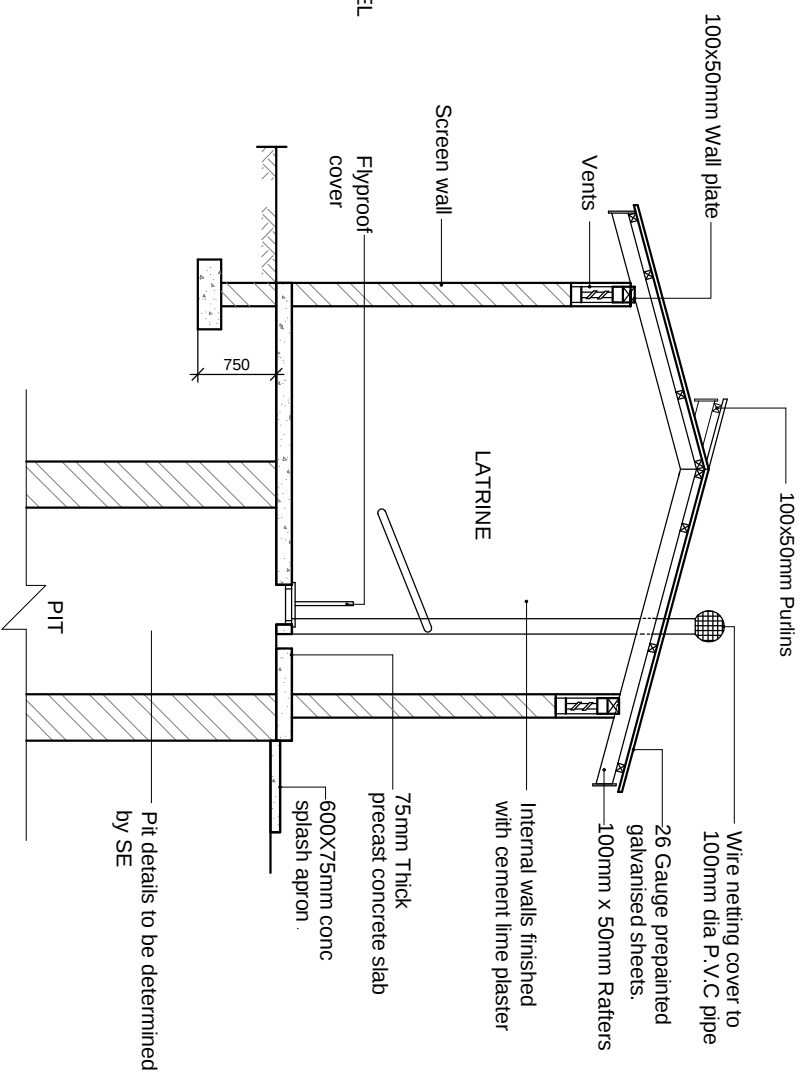


SECTION X-X thru.
unit for the disabled

MINISTRY OF EDUCATION & SPORTS PRIMARY SCHOOL DESIGNS	Dwg: TYPICAL SECTION & DETAIL - disabled	
Scale: 1:50	Dwg No: 5SLB/13/10	Construction Management Unit Date: July 2014

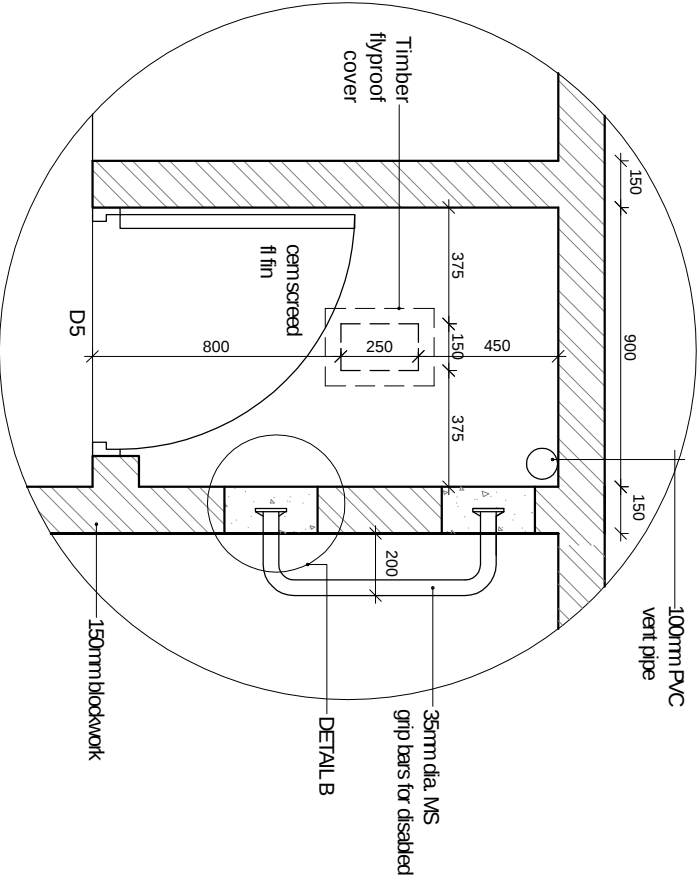

PIT DETAIL A - PLAN
Scale 1:25

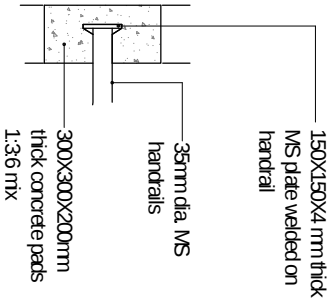

DETAIL B
Scale 1:20

MINISTRY OF EDUCATION & SPORTS PRIMARY SCHOOL DESIGNS		Dwg : TYPICAL DETAILS	
		Dwg No: 5SLB/13/11	Construction Management
		Scale: 1:25, 1:20	Unit
			Date: July 2014